


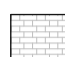








This drawing is for information only and not to be used for construction. The architect is to be informed of any errors before work proceeds.

Notes

Elevation Key

-  Red brick in Flemish bond
-  Vertical-stretcher bond
-  Clay plain tile pitched roof areas
-  Precast chimney capping
-  PPC aluminium parapet capping system
-  PPC aluminium window and door systems
-  Hardwood main entrance doorset with sidelight
-  PPC aluminium gutters and downpipes

-  Site boundary
-  Notional plot boundary




Plot 3
1 Plot 2 - Proposed South West Elevation
 1 : 100



El. Sub Station, Nightingale Piece
2 Plot 2 - Proposed North West Elevation
 1 : 100



5 Ferry Road
3 Plot 2 - Proposed North East Elevation
 1 : 100

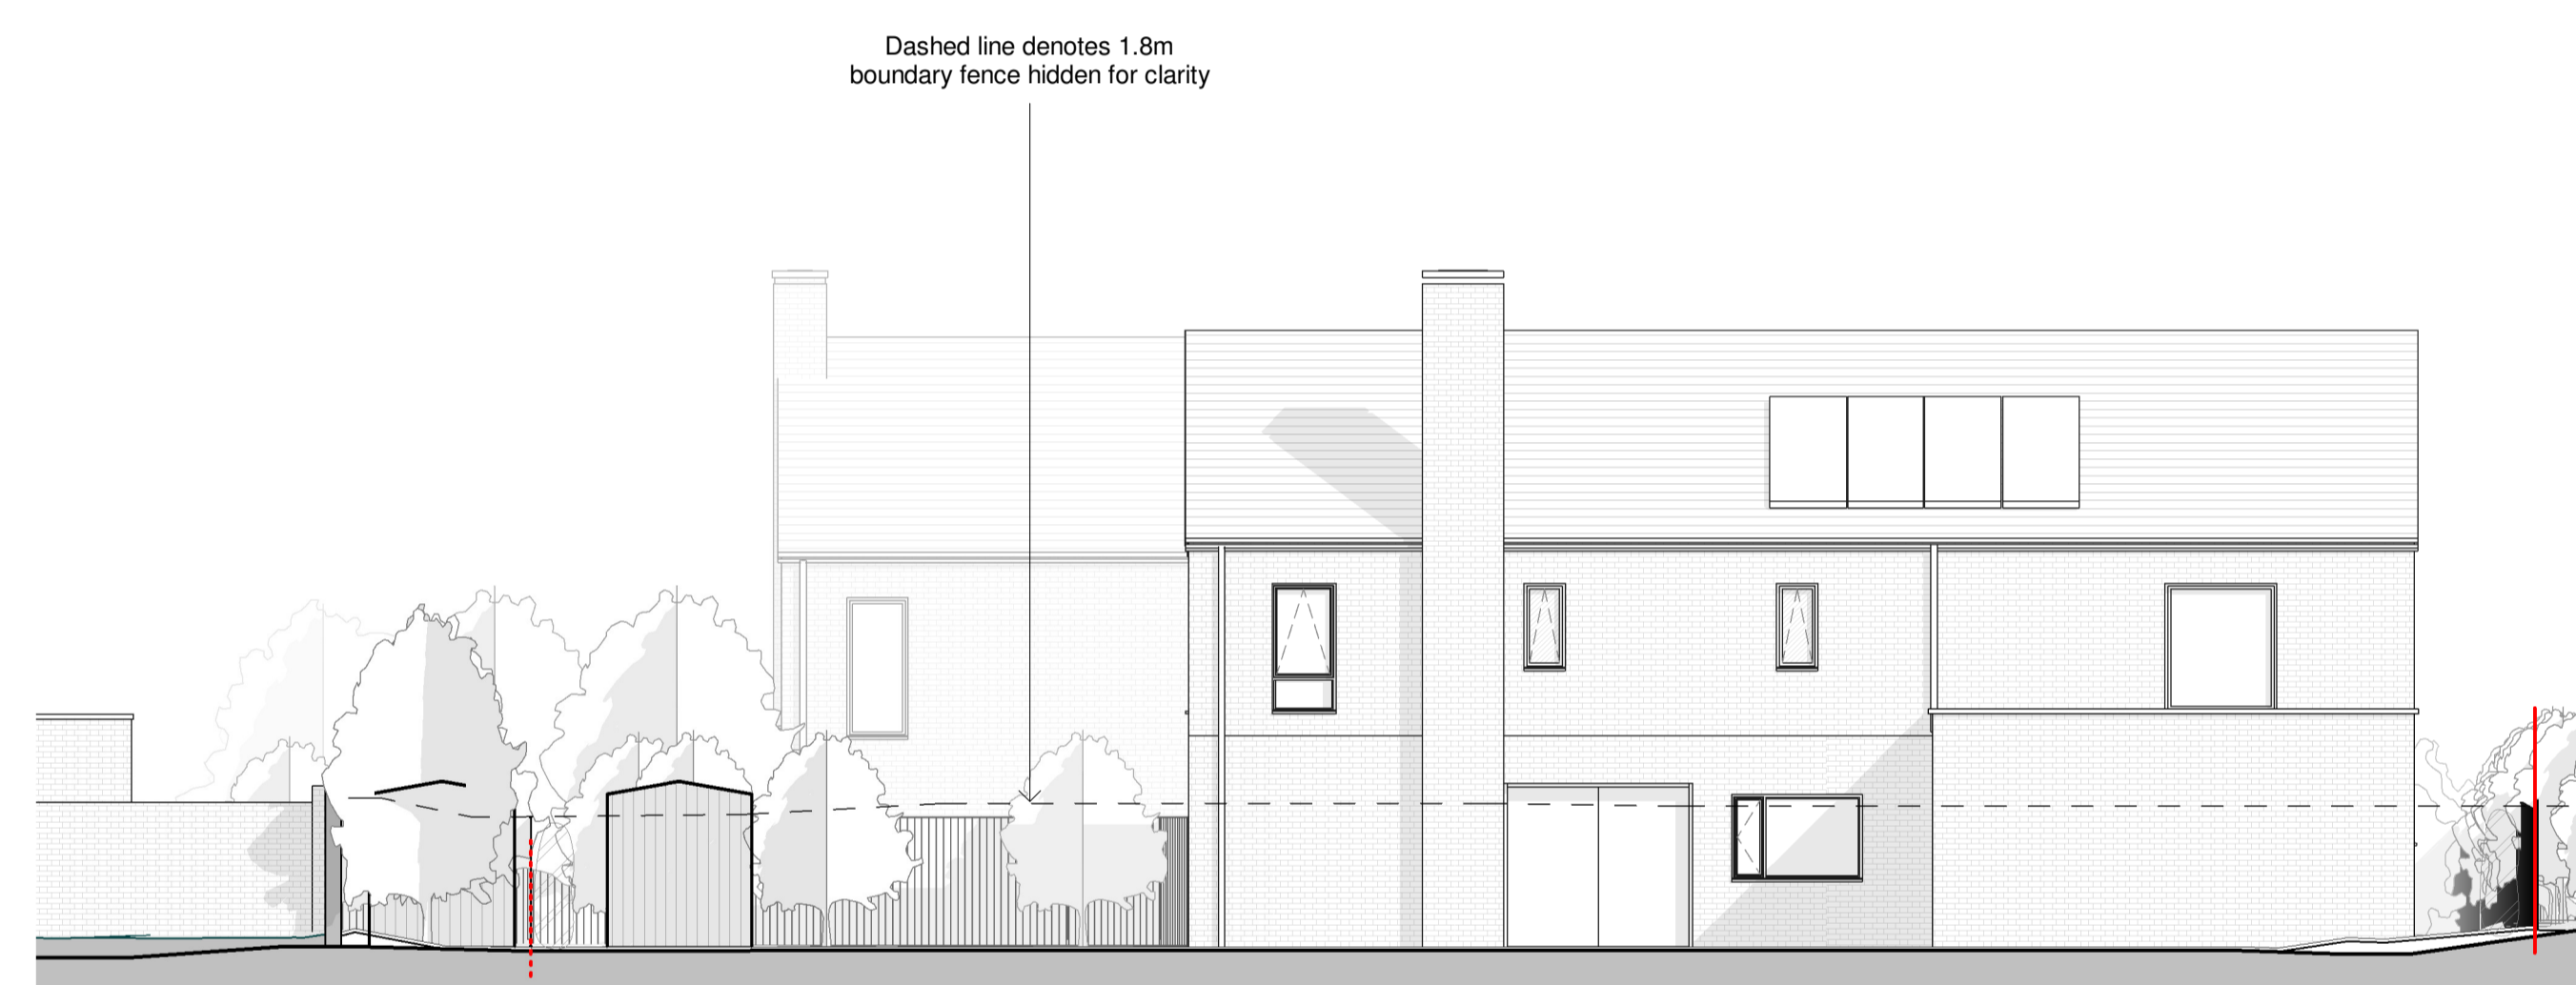

Plot 1
4 Plot 2 - Proposed South East Elevation
 1 : 100

DRAFT FOR COMMENT
28.03.24

Rev	Date	Description	Drwn	Chkd
3	14.12.2023	Issued for Pre-Application Submission	MP	-
2	12.12.2023	Issued for comment	MP	-
1	29.06.2023	First Issue	MP	-

COCOON architects ltd

A: 4 Willow Walk, Ely, CB7 4AT
 T: 01353 611721
 E: hello@cocoonarchitects.co.uk

Project
 New Dwellings and Village Shop
 Front Street, Orford

Drawings
 Proposed Elevations, Plot 2

Drawing Number
CA232 - 1025 Revision
3

Scale(s)	First Issue	Size	Drwn	Chkd
1 : 100	30.06.2023	A1	MP	-

Status
Pre-Application